




Sheet 17 of 47

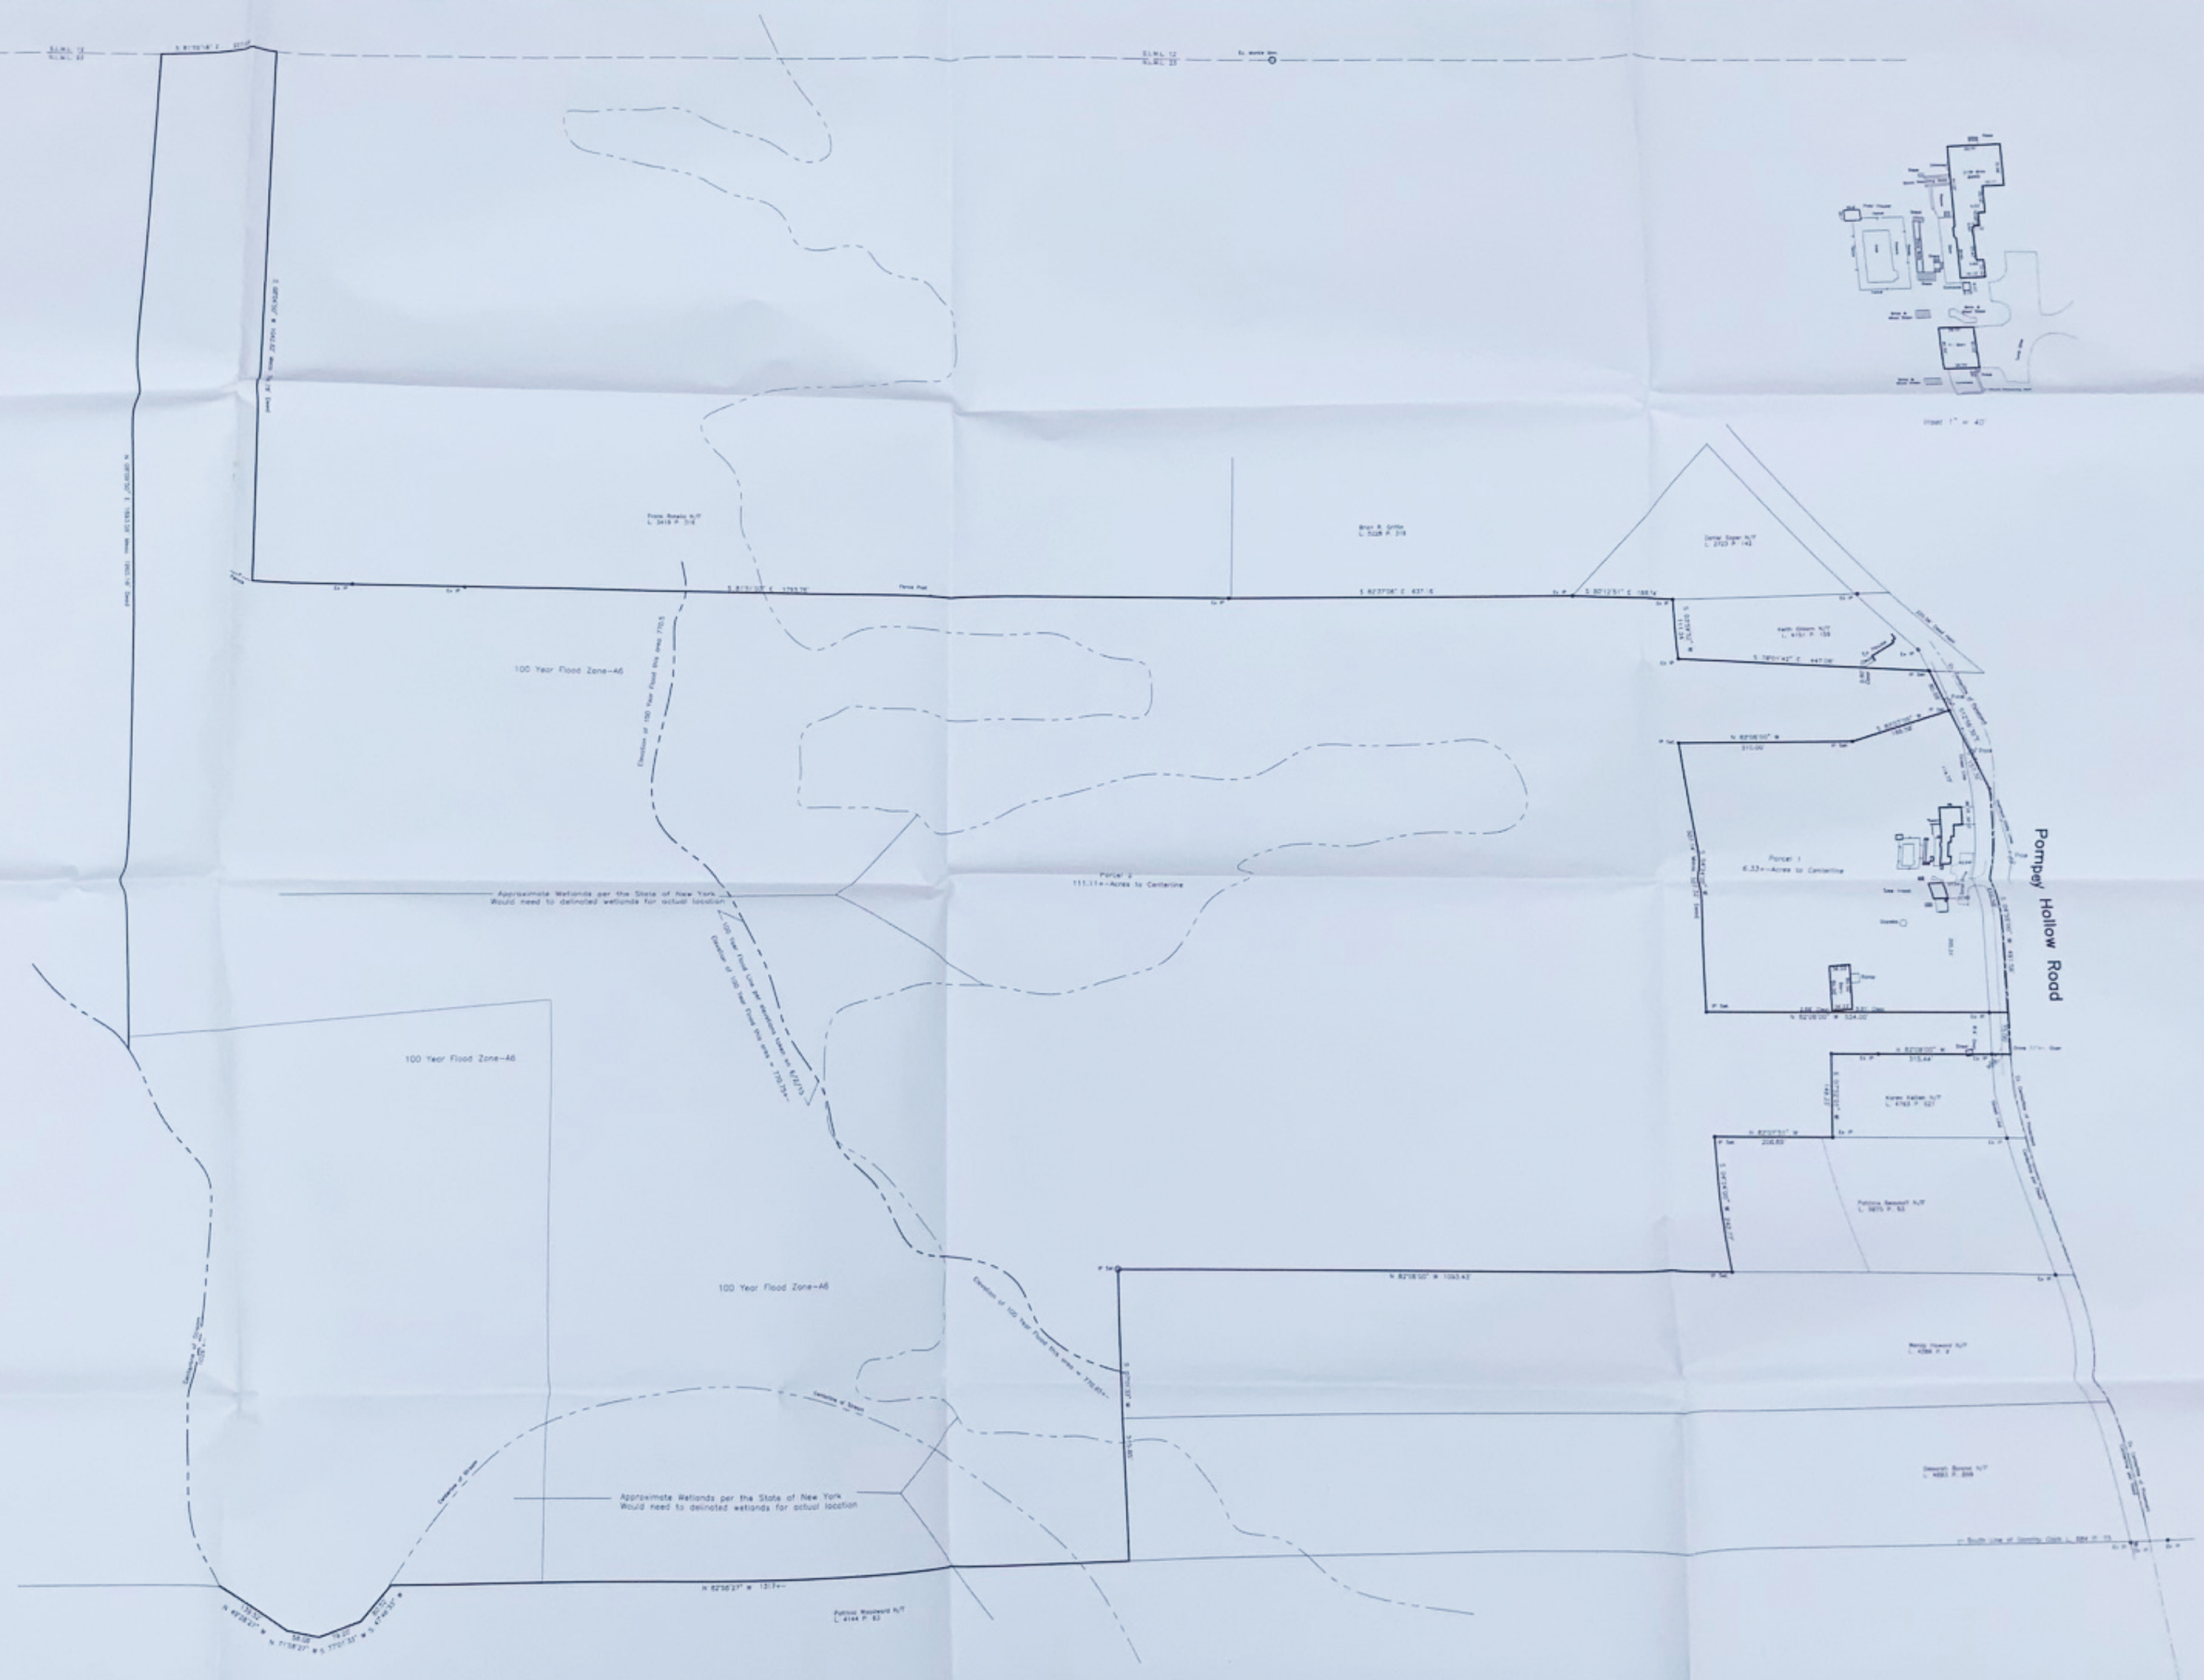

Pompey Hollow Road

Pt of Military Lot 23, Town of Pompey
Onondaga Co., N.Y.

Scale: 1" = 100'
No. 17, 2015
Date: 5/22/15 - 100 year flood line
No. 1, 1/26/15 - notes
D. W. HANNIG L.S., P.C.
SURVEYORS - PLANNERS - CONSULTANTS
THE MARKET PLACE BUILDING #1
MANLIUS, NEW YORK 13048
PHONE: (315) 482-5227 FAX: (315) 482-7794

Subject to Current Approval of title
In my professional opinion, and based on my inspection and/or
review of records, I hereby certify that the map was made from an
actual survey on 5/22/15 and is true and correct.
The certification is in compliance with § 200.01.
David William Hannig
DAVID WILLIAM HANNIG, P.L.S., N.Y.S. License # 47411



The underground utilities shown have been located from field survey information and existing drawings. The surveyor makes no guarantee that the underground utilities shown comprise all such utilities in the area either in service or abandoned. The surveyor further does not warrant that the underground utilities shown are in the most accurate indicated although he does certify that they are located as accurately as possible from information available. The surveyor has not physically located the underground utilities - Underground Facilities Protective Organization (315) 437-1552